

### D3873-X BUSHING

DART P/N	L	WEIGHT (lbs)
D3873-1	0.600	0.010
D3873-3	0.120	0.005
D3873-5	0.270	0.007






RELEASED  
2011-09-12  
JWP

#### NOTES:

- 1) MATERIAL: AISI 303 STAINLESS STEEL ROUND BAR PER ASTM A582  
REF DART SPEC M303R
- 2) FINISH: NONE
- 3) TOLERANCES: PER DART QSI 018 UNLESS OTHERWISE NOTED
- 4) UNITS: INCHES UNLESS OTHERWISE NOTED
- 5) BREAK SHARP EDGES: 0.005 TO 0.010 MAX
- 6) IDENTIFICATION: NONE
- 7) WEIGHT: PER TABLE

C	ADD D3873-3/-5/-7 (ZN B6-1 & B5-2)	RF	11.06.14
B	Ø0.563 WAS Ø0.63 (C3-1, TO FIT TRIBAG GIRT)	CP	10.07.22
A	NEW ISSUE	MB	09.01.07
REV.	DESCRIPTION	BY	DATE
DESIGN	CP	<b>DART AEROSPACE USA, INC.</b> PORT HADLOCK, WA	
DRAWN	SC		
CHECKED	JP	DRAWING NO.	REV. C
MFG. APPR.	E	D3873	SHEET 1 OF 2
APPROVED	JWP	TITLE	SCALE
DE APPR.	JWP	BUSHING	NTS
DATE	11.06.14	COPYRIGHT © 2009 BY DART AEROSPACE USA, INC. THIS DOCUMENT IS PRIVATE AND CONFIDENTIAL AND IS SUPPLIED ON THE EXPRESS CONDITION THAT IT IS NOT TO BE USED FOR ANY PURPOSE OR COPIED OR COMMUNICATED TO ANY OTHER PERSON WITHOUT WRITTEN PERMISSION FROM DART AEROSPACE USA, INC.	

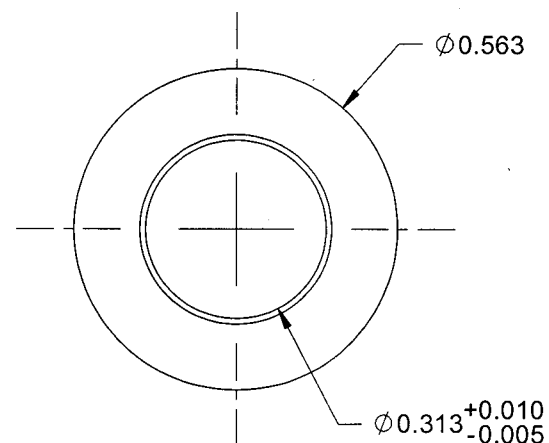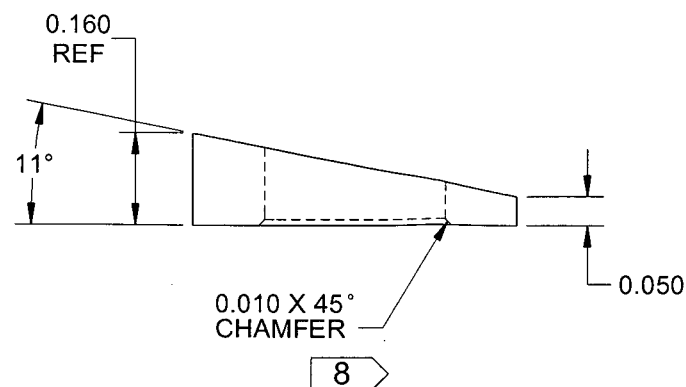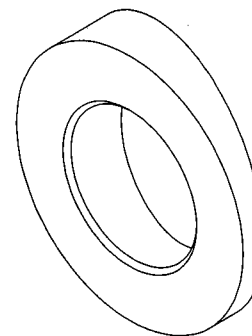

**C** D3873-7 SPACER

**RELEASED**  
2011-09-12  
AW

**NOTES:**

- 1) MATERIAL: AISI 303 STAINLESS STEEL ROUND BAR PER ASTM A582  
REF DART SPEC M303R
- 2) FINISH: NONE
- 3) TOLERANCES: PER DART QSI 018 UNLESS OTHERWISE NOTED
- 4) UNITS: INCHES UNLESS OTHERWISE NOTED
- 5) BREAK SHARP EDGES: 0.005 TO 0.010 MAX
- 6) IDENTIFICATION: NONE
- 7) WEIGHT: 0.005 lbs
- 8) IT IS ACCEPTABLE TO BE DEBURR

DESIGN	RF	<b>DART AEROSPACE USA, INC.</b> PORT HADLOCK, WA	
DRAWN	RF		
CHECKED	<del>RF</del>	DRAWING NO.	REV. C
MFG. APPR.	<del>RF</del>	D3873	SHEET 2 OF
APPROVED	<del>RF</del>	TITLE	SCALE
DE APPR.	<del>RF</del>	BUSHING	NTS
DATE	11.06.14	COPYRIGHT © 2009 BY DART AEROSPACE USA, INC. THIS DOCUMENT IS PRIVATE AND CONFIDENTIAL AND IS SUPPLIED ON THE EXPRESS CONDITION THAT IT IS NOT TO BE USED FOR ANY PURPOSE OR COPIED OR COMMUNICATED TO ANY OTHER PERSON WITHOUT	